


LEGEND


- Location for 2-D art
- Location for 3-D art

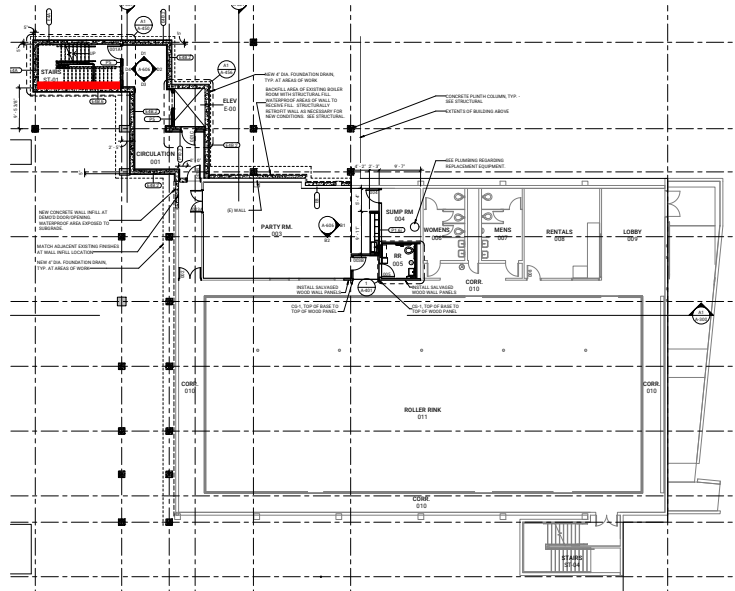

BASEMENT



FIRST FLOOR

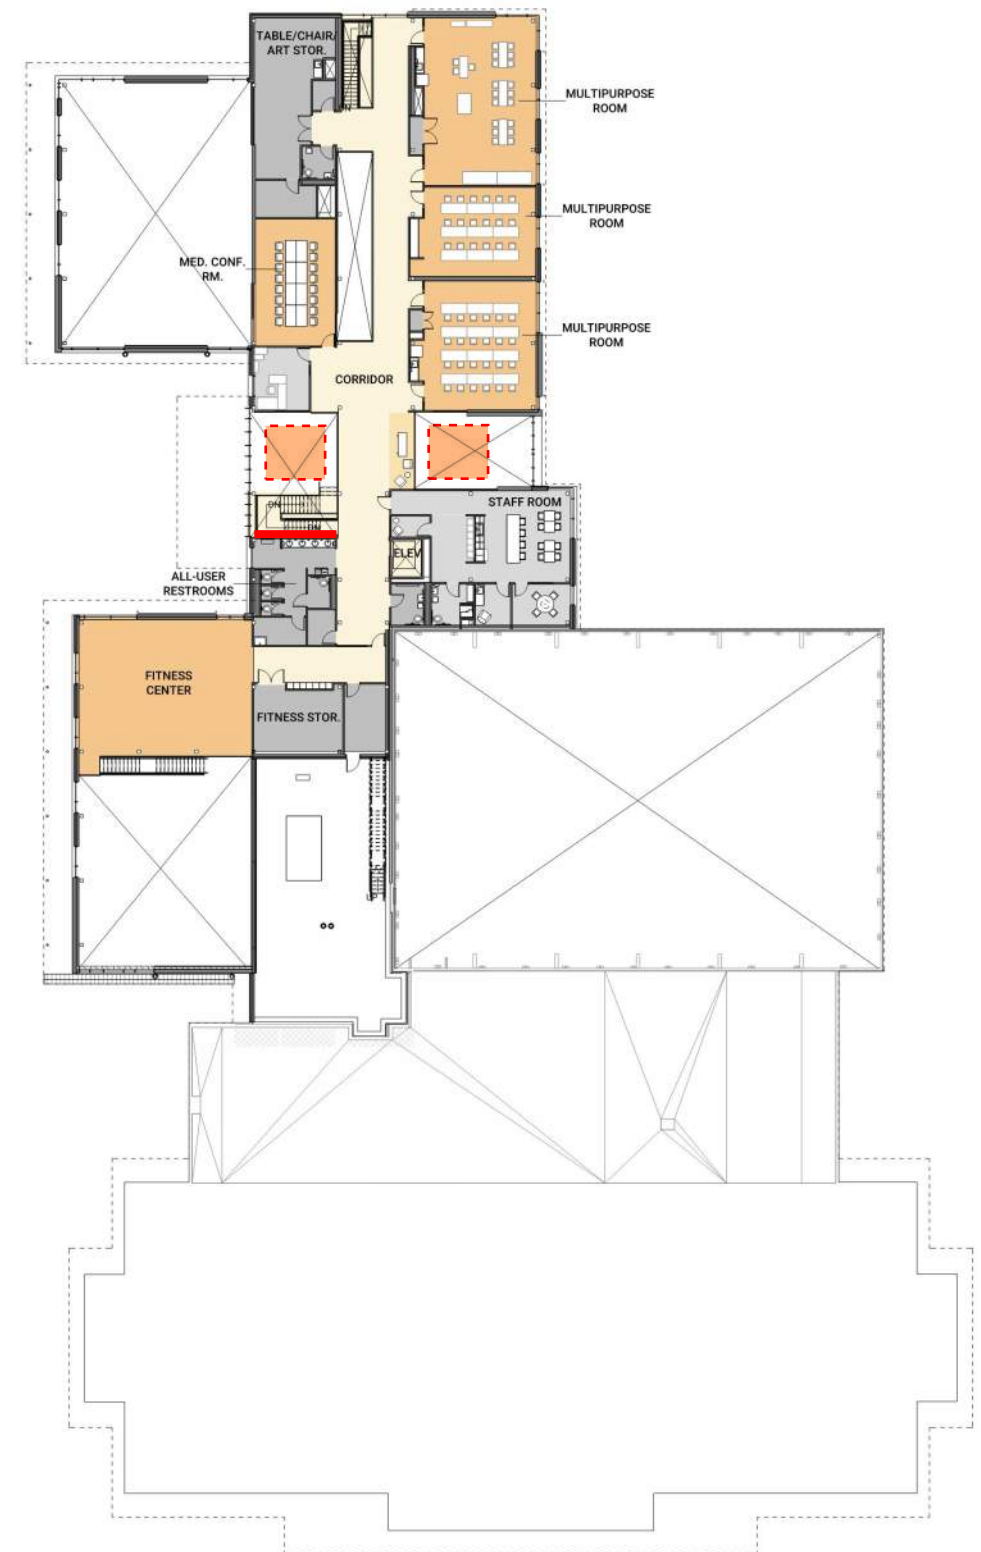

SECOND FLOOR

PROPOSED FLOOR PLANS